

Approval body for construction products  
and types of construction

Bautechnisches Prüfamt

An institution established by the Federal and  
Laender Governments



## European Technical Assessment

**ETA-16/0016**  
**of 18 January 2016**

English translation prepared by DIBt - Original version in German language

### General Part

Technical Assessment Body issuing the  
European Technical Assessment:

Deutsches Institut für Bautechnik

Trade name of the construction product

"PYRO-SAFE CT Cable Tube" and "PYRO-SAFE CT ML  
Cable Tube"

Product family  
to which the construction product belongs

product for cable penetration seal

Manufacturer

svt Brandschutz  
Vertriebsgesellschaft mbH International  
Glüsinger Straße 86  
21217 Seevetal  
DEUTSCHLAND

Manufacturing plant

Herstellwerk I

This European Technical Assessment  
contains

12 pages including 8 annexes which form an integral part  
of this assessment

This European Technical Assessment is  
issued in accordance with Regulation (EU)  
No 305/2011, on the basis of

Guideline for European technical approval of "Fire  
Stopping and Fire Sealing Products", ETAG 026 Part 2:  
"Penetration Seals",  
used as European Assessment Document (EAD)  
according to Article 66 Paragraph 3 of Regulation (EU)  
No 305/2011.

The European Technical Assessment is issued by the Technical Assessment Body in its official language. Translations of this European Technical Assessment in other languages shall fully correspond to the original issued document and shall be identified as such.

Communication of this European Technical Assessment, including transmission by electronic means, shall be in full. However, partial reproduction may only be made with the written consent of the issuing Technical Assessment Body. Any partial reproduction shall be identified as such.

This European Technical Assessment may be withdrawn by the issuing Technical Assessment Body, in particular pursuant to information by the Commission in accordance with Article 25(3) of Regulation (EU) No 305/2011.

## Specific part

### 1 Technical description of the product

The construction products consist of PVC-U half-pipes and an inlay made of an intumescent material which expands under heat exposure.

- In the case of the construction product "PYRO-SAFE CT Cable Tube", design variant 1, two half-pipes are joined by means of a click fastener to form a pipe sleeve. The inlay is bonded into the half-pipes (see Annex 2).
- In the case of the construction product "PYRO-SAFE CT Cable Tube", design variant 2, two half-pipes are joined by means of a fastener taking the shape of an H profile to form a pipe sleeve. The half-pipes are coated with the inlay (see Annex 2).
- The construction product "PYRO-SAFE CT ML Cable Tube" consists of a half-pipe. The inlay is bonded into the half-pipe. The inlay overlaps the half-pipe by about the half-pipe's diameter. This overlap is used to form the bottom (see Annex 3).

Detailed specifications (e.g. dimensions) and fire safety related performance criteria for the construction products are given in Annexes 1 to 3. Detailed information on the construction products' components are deposited with Deutsches Institut für Bautechnik.

#### NOTE:

The characteristics listed are suitable both for identifying the construction products as well as for performing the manufacturer's factory production control.

### 2 Specification of the intended use in accordance with the applicable European Assessment Document

The construction products "PYRO-SAFE CT Cable Tube" and "PYRO-SAFE CT ML Cable Tube" shall be used as part of cable penetration seals.

Cable penetration seals are used to seal openings in fire-resistant walls or floors, which are penetrated by cables. Their aim is to preserve the walls' or floors' fire resistance in the area of the penetrations.

Within the framework of this ETA, the fire resistance was demonstrated for cable penetration seals consisting of two half-pipes of the type "PYRO-SAFE CT Cable Tube" (for floor and wall installations) and for cable penetration seals consisting of one half-pipe of the type "PYRO-SAFE CT ML Cable Tube" (for wall installations).

The cable penetration seals had a closure made of a flexible foam on both sides for "PYRO-SAFE CT Cable tube" pipe sleeves or one side for "PYRO-SAFE CT ML Cable Tube" half-pipes.

After inserting the foam into the remaining openings, this closure was sealed from the outside with an ablative fire stopping product.

In addition, the joints between the pipe sleeve or the half-pipe and the surrounding component were sealed (see table 1).

Table 1 – Components of the verified penetration seals

Product type	Trade name
Half-pipes with inlay	"PYRO-SAFE CT Cable Tube", "PYRO-SAFE CT ML Cable Tube"
Flexible foam sealing plug	"Basotect", "Basotect G"
Ablative fire stopping product	"PYRO-SAFE FLAMMOTECT-A"
Mineral fibre boards of a thickness of 50 mm	"Rockwool Hardrock 040"
Insulation wool made of mineral fibre	"Rockwool Lose Wolle RL"
System ground plate of a thickness of 32 mm	"GIFAfloor FHB"

More detailed information and data on the verified penetration seals are given in Annexes 4 to 8. The performances given in Section 3 relate exclusively to these penetration seals (e.g. with respect to the design and arrangement of the penetration seal components and the type and position of the services).

### 3 Performance of the product and references to the methods used for its assessment

#### 3.1 Intended use: use in penetration seals

#### 3.2 Safety in case of fire (BWR 2)

Essential characteristic	Performance
Fire resistance of a penetration seal (see Annexes 4 to 8 for details) containing the product <sup>1,2</sup>	maximum class EI 90 or EI 120 in accordance with EN 13501-2 (see Annexes 4 to 8)

### 4 Assessment and verification of constancy of performance (AVCP) system applied, with reference to its legal base

In accordance with the Guideline for European technical approval "Fire Stopping and Fire Sealing Products", ETAG 026, Part 2: "Penetration Seals", January 2008, which is used as European Assessment Document (EAD), the following legal base shall apply: 1999/454/EC.

The system to be applied is: system 1

### 5 Technical details necessary for the implementation of the AVCP system, as provided for in the applicable EAD

Technical details necessary for the implementation of the AVCP system are laid down in the control plan deposited with Deutsches Institut für Bautechnik.

Issued in Berlin on 18 January 2016 by Deutsches Institut für Bautechnik

Prof. Gunter Hoppe  
Head of Department

*beglaubigt:*  
Bisemeier

<sup>1</sup> The fire resistance depends on how the penetration seal is designed and installed and on the penetrating services.  
Annexes 2 to 8 include details on the penetration seals for which the fire resistance indicated was demonstrated.

<sup>2</sup> Technical provisions of the Member States relating to the design of electrical cable systems and the admissibility of cable penetrations remain unaffected.

The factory manufactured construction products of the type "PYRO-SAFE CT Cable Tube" and of the type "PYRO-SAFE CT ML Cable Tube" consist of PVC-U half-pipes and an inlay made of an intumescent material. They are used to seal openings in fire-resistant walls and floors.

Properties and performance criteria of the components of the construction products of the type "PYRO-SAFE CT Cable Tube" and of the type "PYRO-SAFE CT ML Cable Tube"

Component	Description
"Half-pipe" (with glued groove bar or click fastener)	Dimensions: Ø 116,4; s = 3,2 mm; l = 150 mm, 200 mm or 300 mm Material: PVC-U according to EN 1452
"Inlay" for "PYRO-SAFE CT Cable Tube", design variant 1 and "PYRO-SAFE CT ML Cable Tube"	"PYRO-SAFE DG-CR SK": Thickness = 1,5 mm (dry layer thickness) Material: intumescent material Classification of fire behavior according to EN 13501-1: E
"Inlay" for "PYRO-SAFE CT Cable Tube", design variant 2	"PYRO-SAFE DG": Thickness = 1,5 mm (dry layer thickness) Material: intumescent material Classification of fire behavior according to EN 13501-1: B-s1, d0


Description of the additional ingredients of the tested sealings

"Closure" (for closing the pipe sleeve; Material: flexible foam of the type "Basotect" der Fa. BASF AG) or "Basotect G" der Fa. BASF AG)	Thickness = 40 mm; diameter corresponding to the pipe diameter; Classification of fire behavior according to EN 13501-1: C-s1, d0
"Sealing" (Material: intumescent material "PYRO-SAFE FLAMMOTECT-A" according to ETA-14/0418)	Thickness ≥ 0,5 mm (dry layer thickness) Classification of fire behavior according to EN 13501-1: E



"PYRO-SAFE CT Cable Tube" und "PYRO-SAFE CT ML Cable Tube"	Annex 1
Description of the construction products, properties and performances	

"PYRO-SAFE CT Cable Tube"

"PYRO-SAFE CT Cable Tube"  
version 1

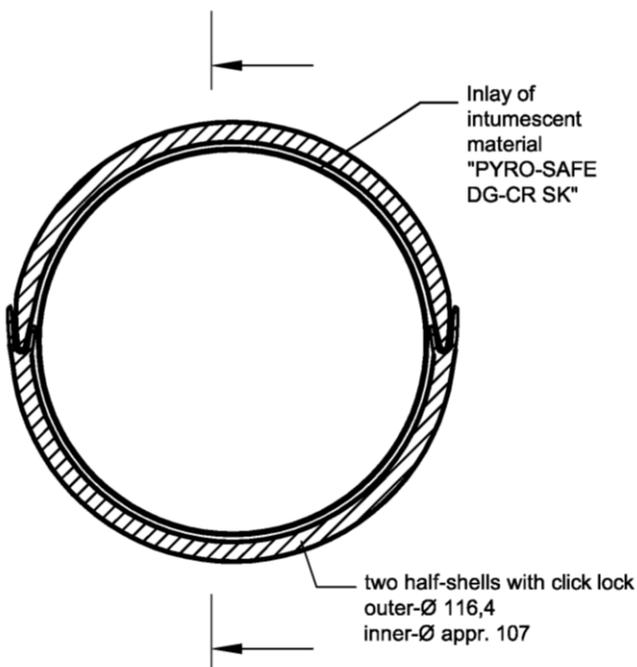

"PYRO-SAFE CT Cable Tube"  
version 2

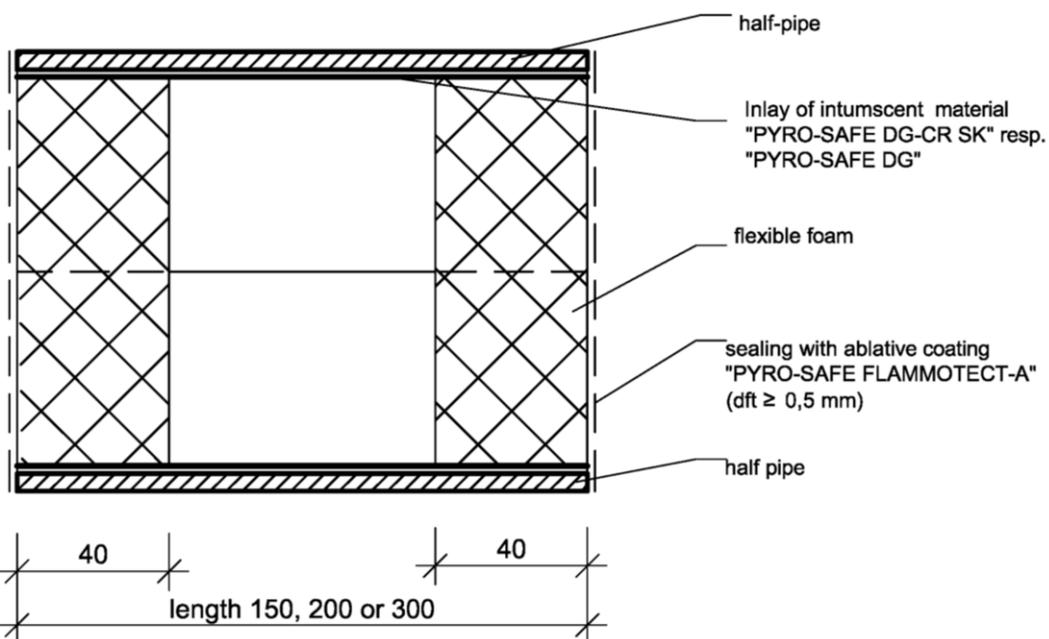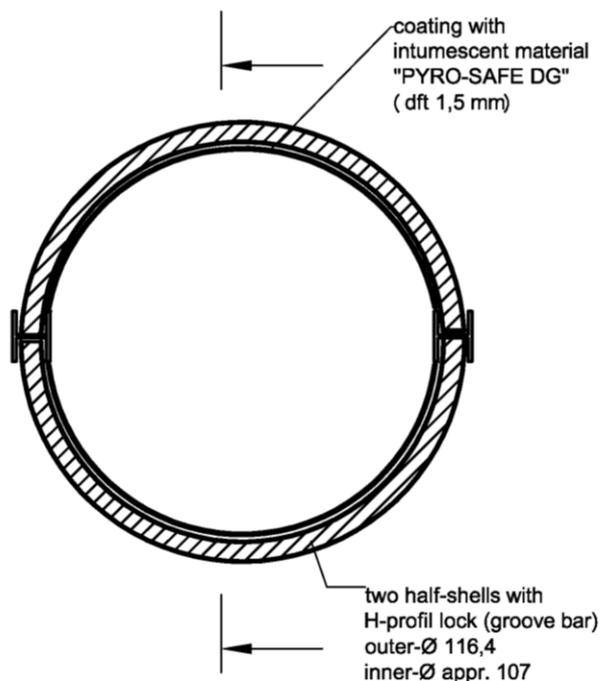


dimensions in mm


"PYRO-SAFE CT Cable Tube" and "PYRO-SAFE CT ML Cable Tube"

Construction of pipe sleeve "PYRO-SAFE CT Cable Tube", variants 1 and 2

Annex 2

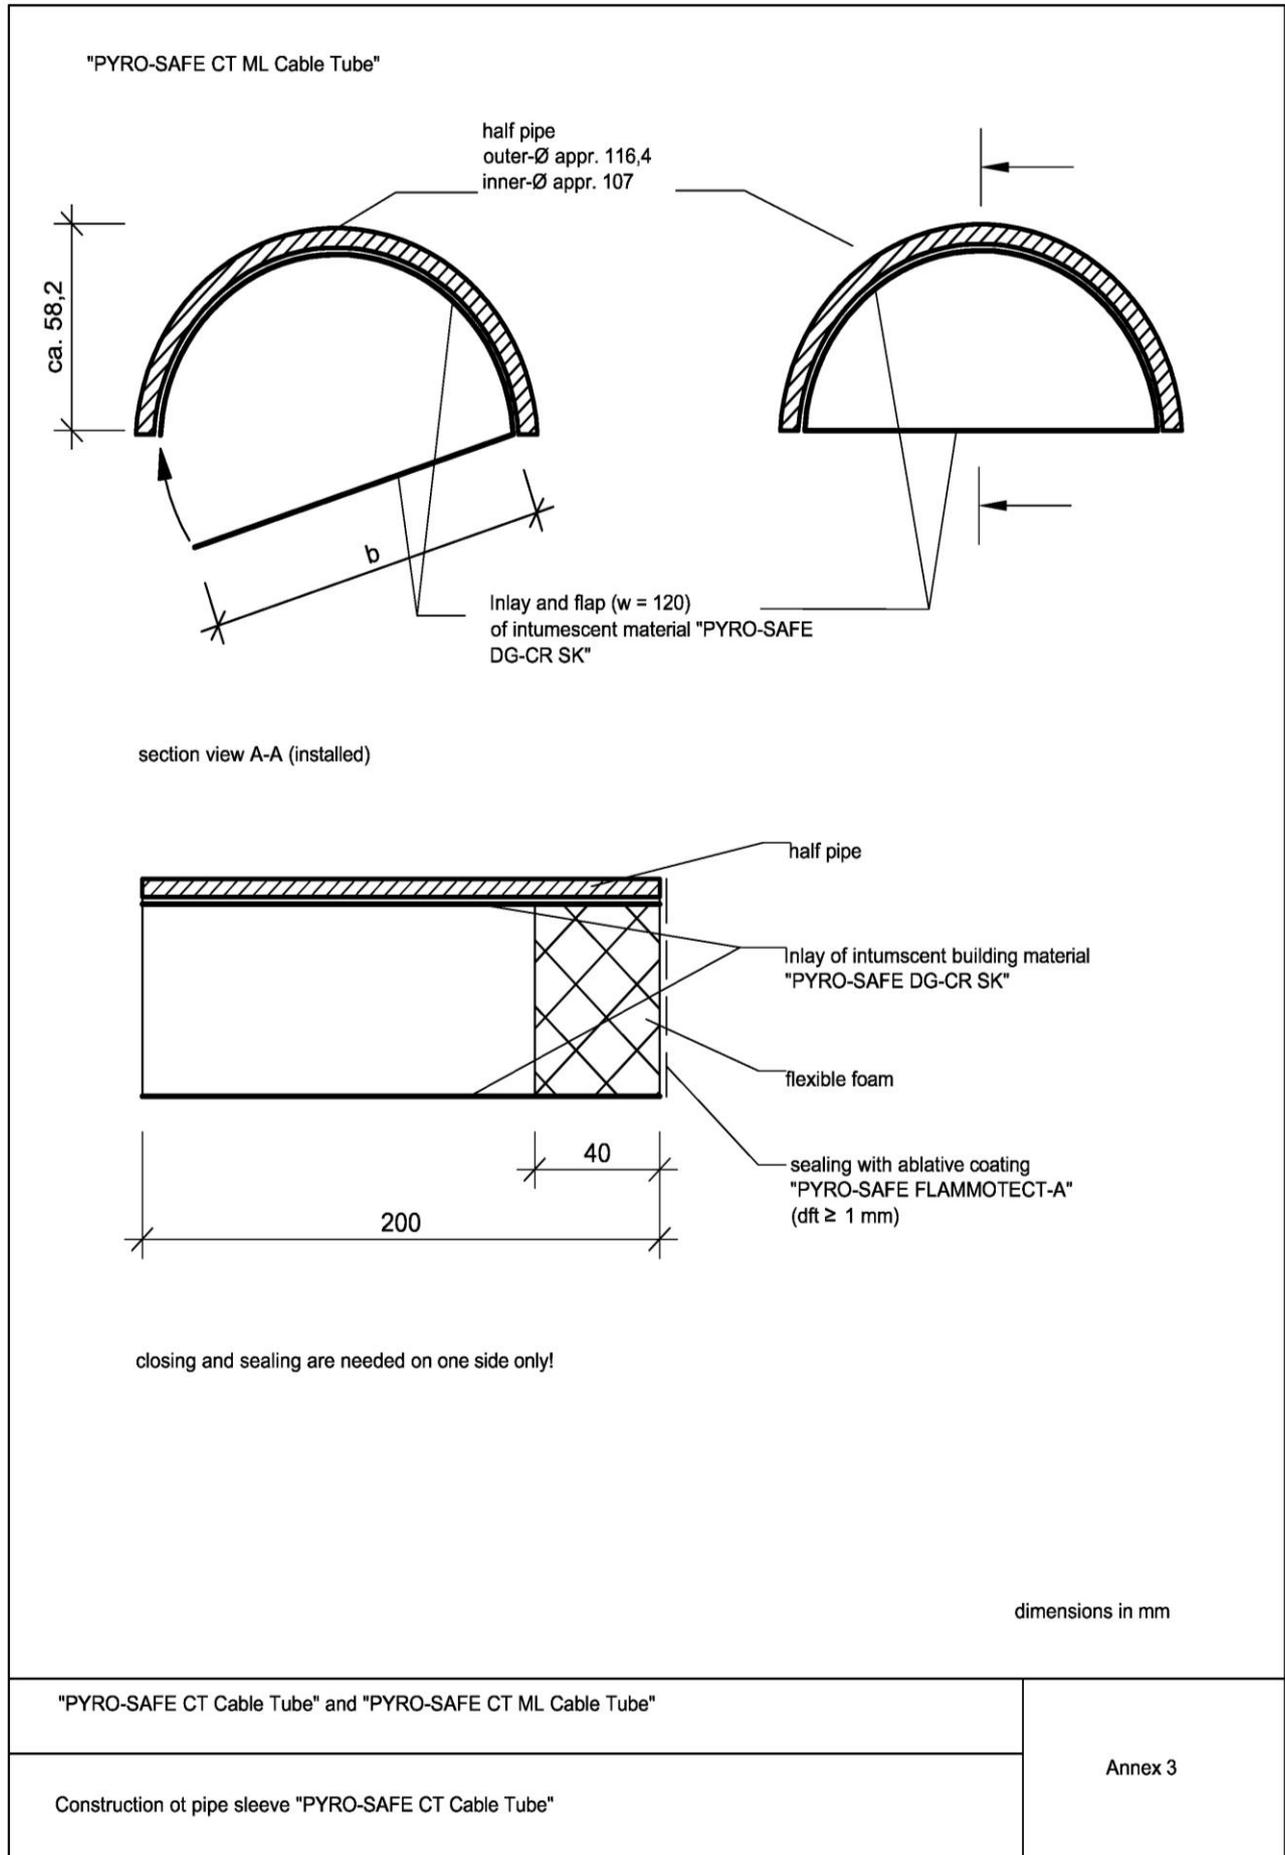


"PYRO-SAFE CT Cable Tube"

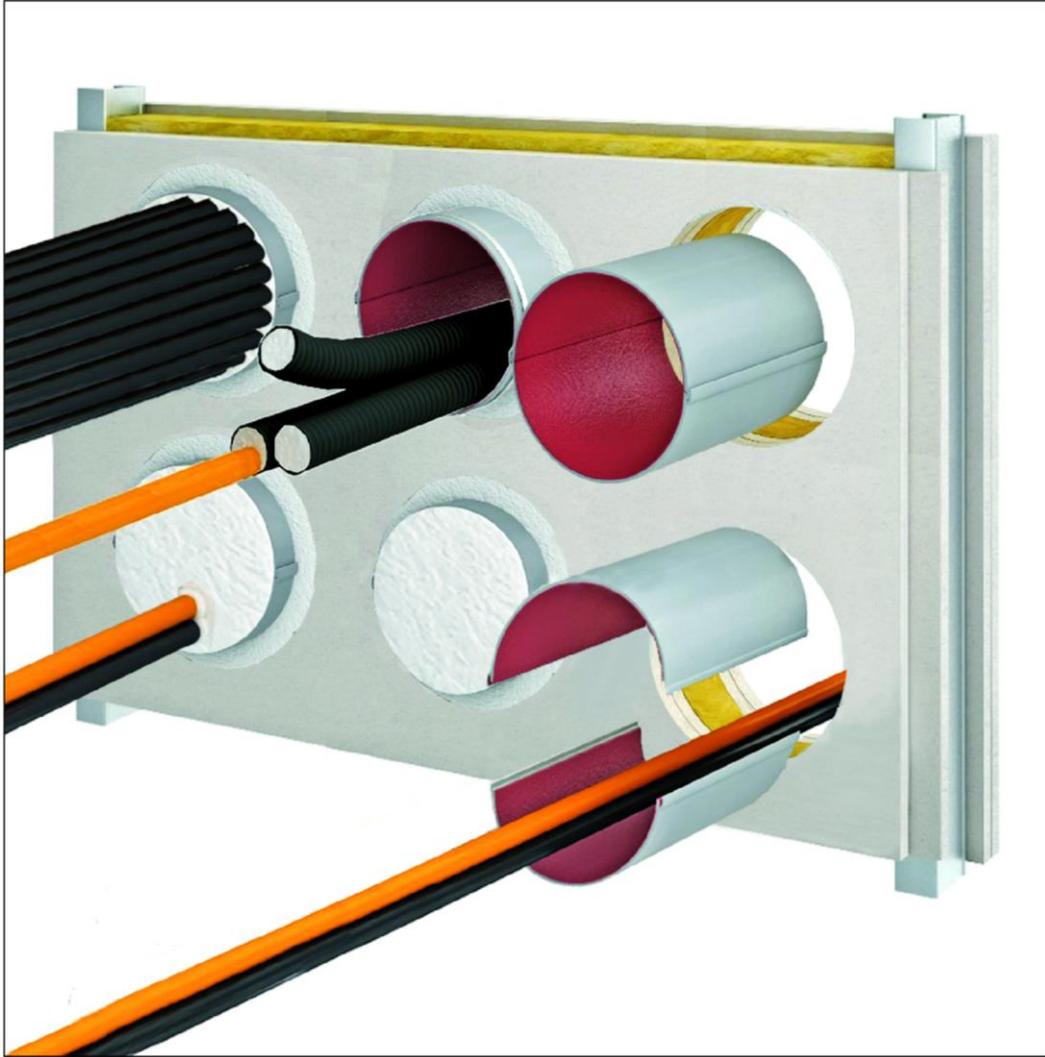

"PYRO-SAFE CT Cable Tube" and "PYRO-SAFE CT ML Cable Tube"


Schematic representation of the built-in pipe sleeves type "PYRO-SAFE CT Cable Tube"

Annex 4

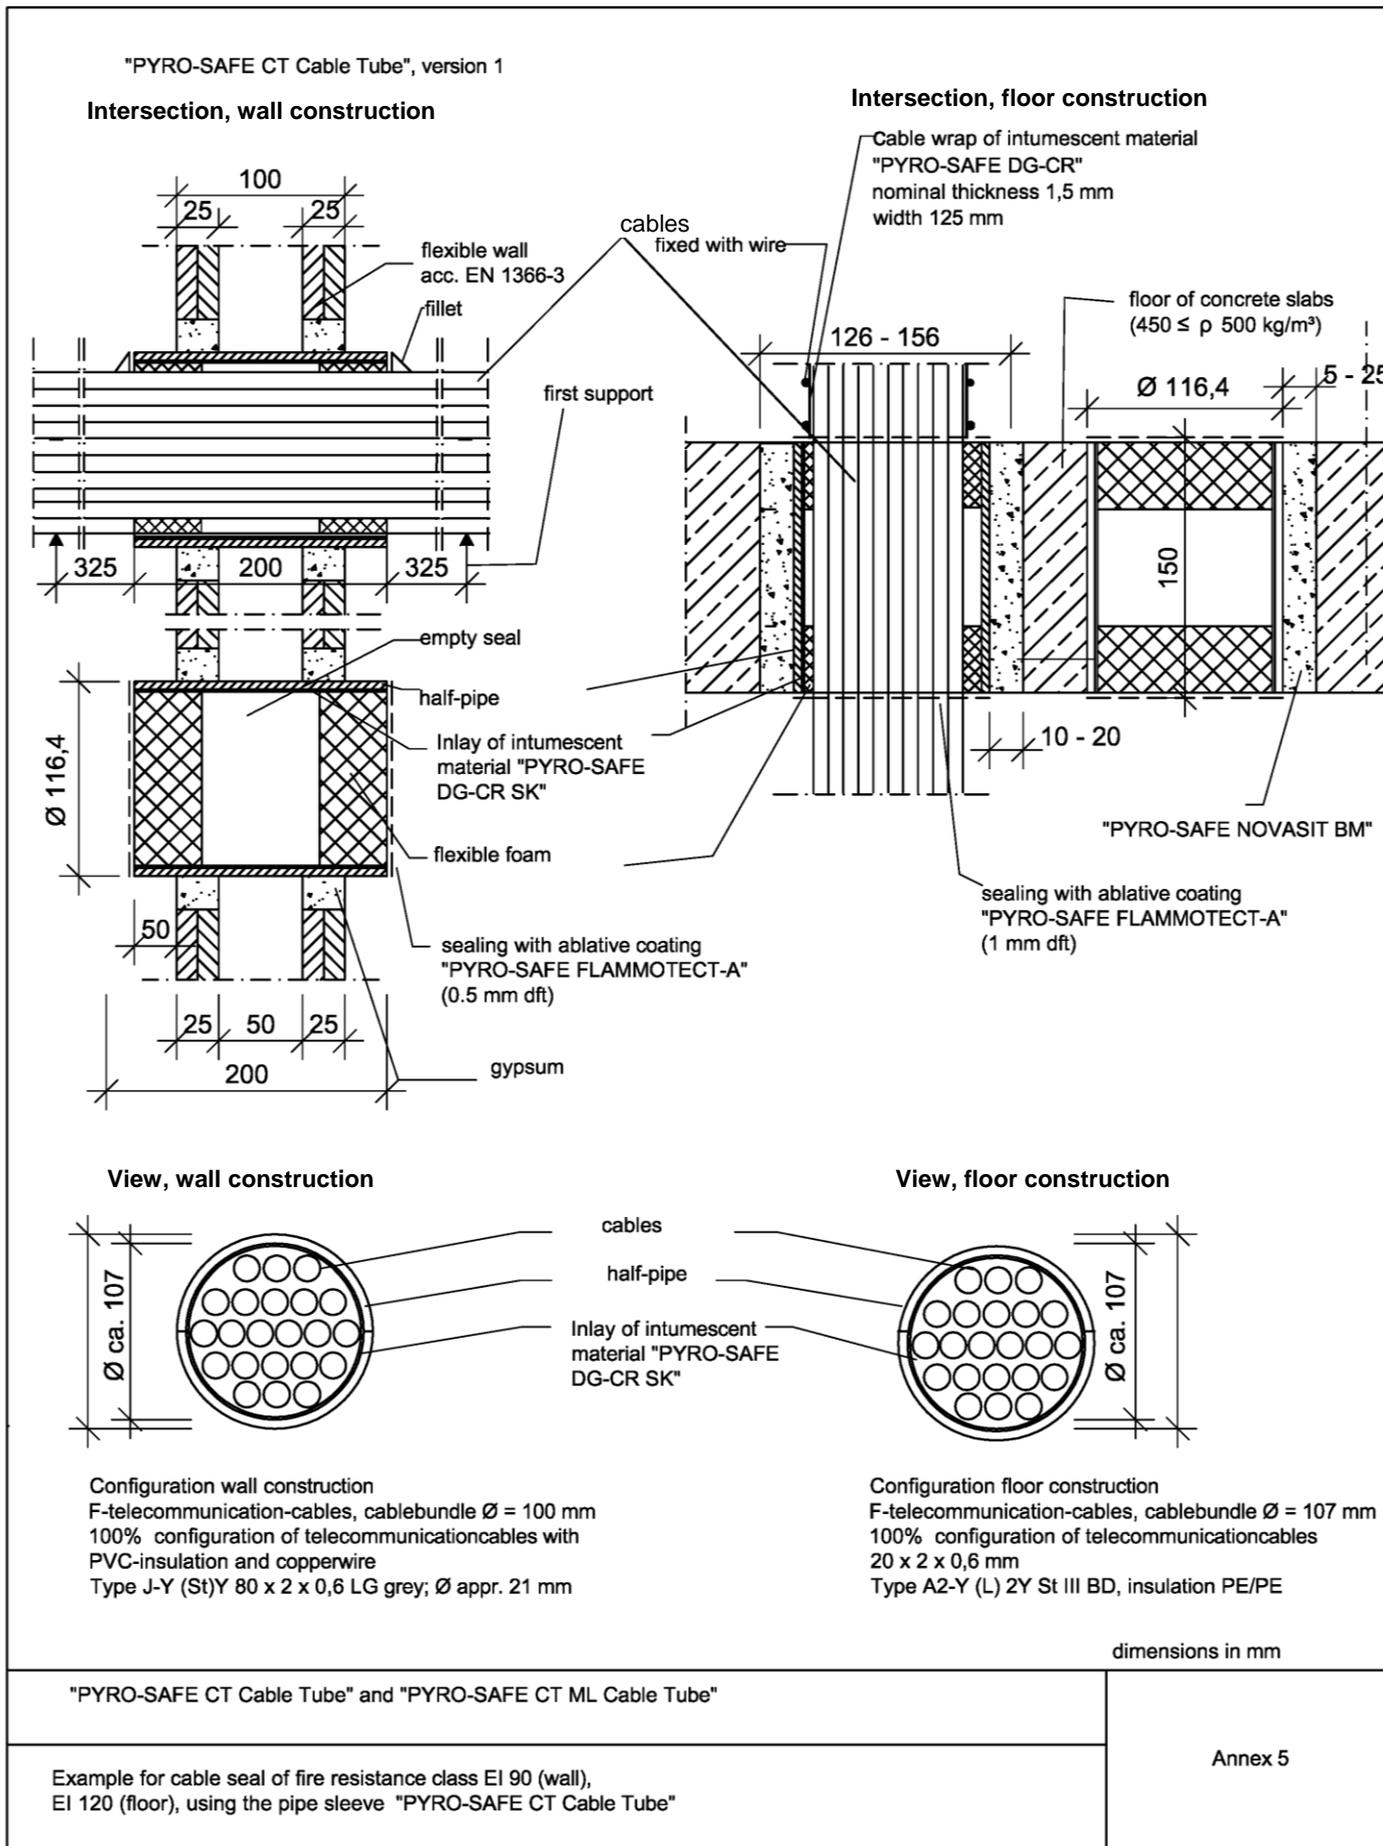


"PYRO-SAFE CT Cable Tube", version 2

Intersection, wall construction

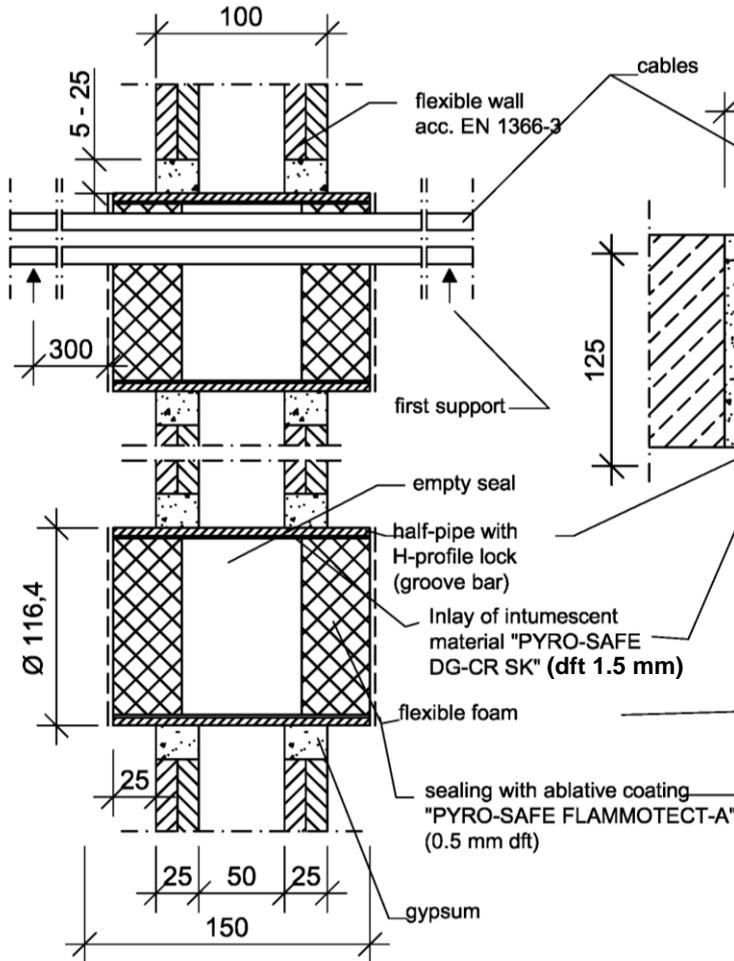

Intersection, floor construction

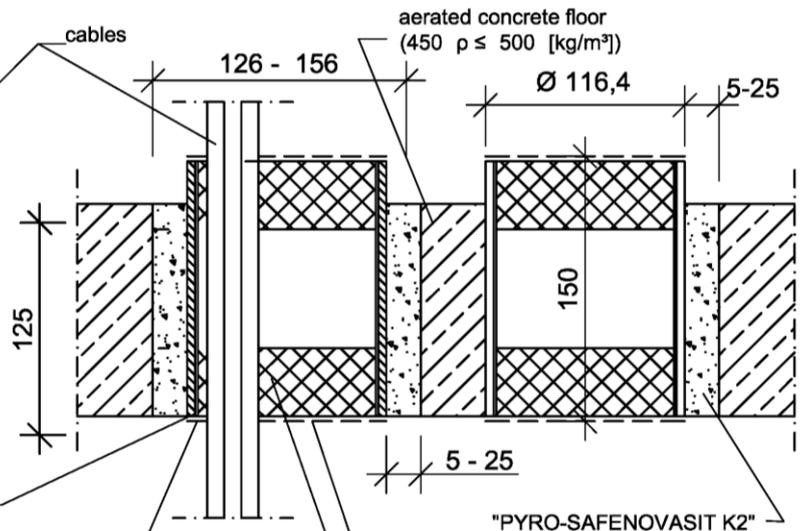


Configuration floor construction:  
100% configuration

cable group 1  
A1: 5 x; Ø 13 mm  
A2: 5 x; Ø ~ 11.5 mm  
A3: 1 x; Ø ~ 11.5 mm  
B : 1 x; Ø ~ 19 mm

cable group 2  
C1: 1x; Ø ~ 45 mm  
C3: 1x; Ø ~ 36 mm  
E : 1x; Ø ~ 24 mm


cable group 3  
F: 3x; Ø ~ 15.5 mm

View, wall construction

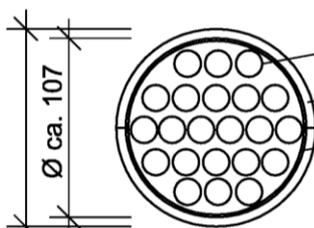

Configuration wall construction:  
Cable group 4  
F-telecommunicationscables,  
cable bundle Ø = 100 %;  
100% configuration of  
telecommunicationscables

View, floor construction

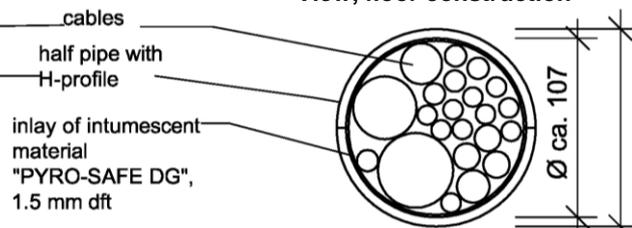

"PYRO-SAFE CT Cable Tube" and "PYRO-SAFE CT ML Cable Tube"

Example of cable penetration seal of fire resistance class EI 90, using pipe sleeves  
"PYRO-SAFE CT Cable Tube"

Annex 6

"PYRO-SAFE CT ML Cable Tube"



"PYRO-SAFE CT Cable Tube" and "PYRO-SAFE CT ML Cable Tube"

Schematic representation of the built-in pipe sleeves type "PYRO-SAFE CT ML Cable Tube"

Annex 7

English translation prepared by DIBt

"PYRO-SAFE CT ML Cable Tube"

**View**

Example 1 (EI 90)  
configuration:  
1 x C2-cable 4 x 95<sup>2</sup>  
1 x E-cable 1 x 185<sup>2</sup>


Example 2 (EI 120)  
3 x A1-cable 5 x 1.5<sup>2</sup>  
3 x A2-cable 5 x 1.5<sup>2</sup>  
3 x A3-cable 5 x 1.5<sup>2</sup>  
1 x B-cable 1 x 95<sup>2</sup>

Example 3 (EI 120)  
conduit with 1 x A1-cable 5 x 1.5<sup>2</sup>  
conduit with 1 x A2-cable 5 x 1.5<sup>2</sup>  
conduit with 1 x A3-cable 5 x 1.5<sup>2</sup>  
conduit empty  
conduit empty  
(conduit one sided sealed with  
"PYRO-SAFE FLAMMOTECT-A"


Example 4 (EI 120)  
blank seal

variant "high opening"

variant "low opening"

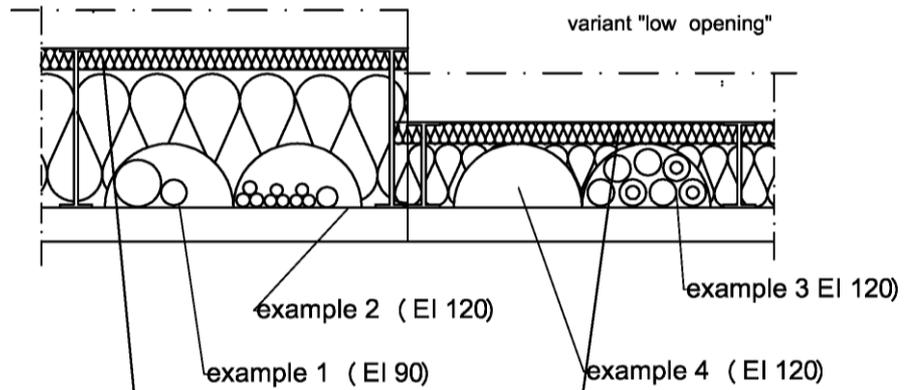

**section view**

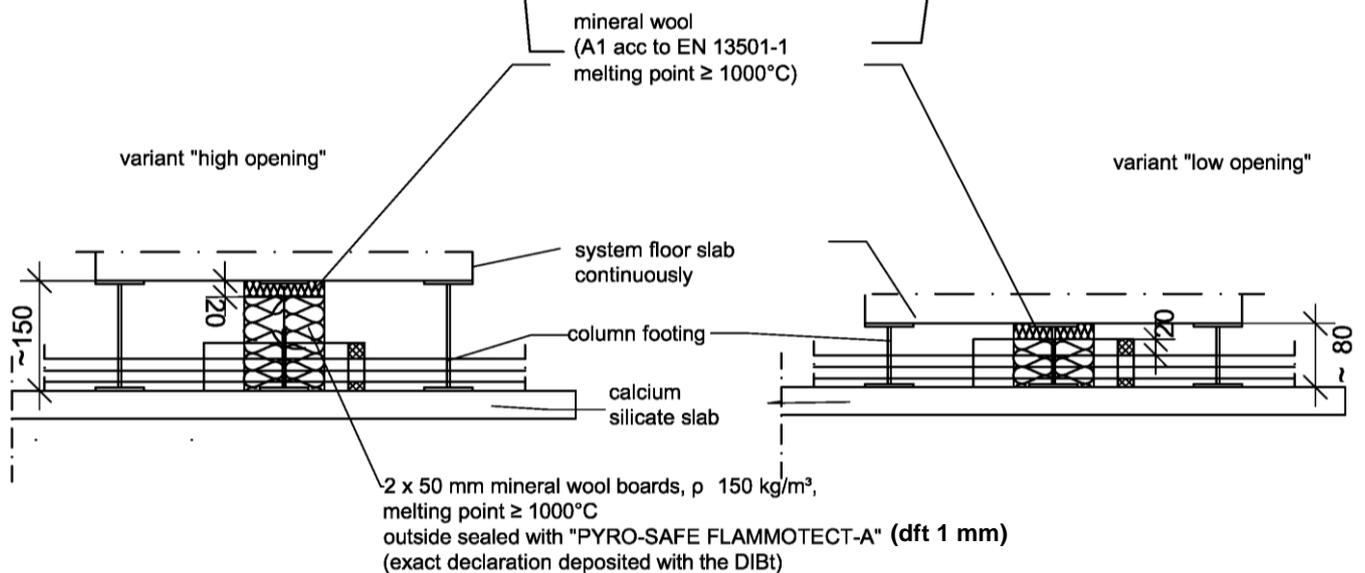

"PYRO-SAFE CT Cable Tube" and "PYRO-SAFE CT ML Cable Tube"

Cable penetration seals of fire resistance EI 90 respectively EI 120, using the pipe  
sleeves "PYRO-SAFE CT ML Cable Tube"

Annex 8